
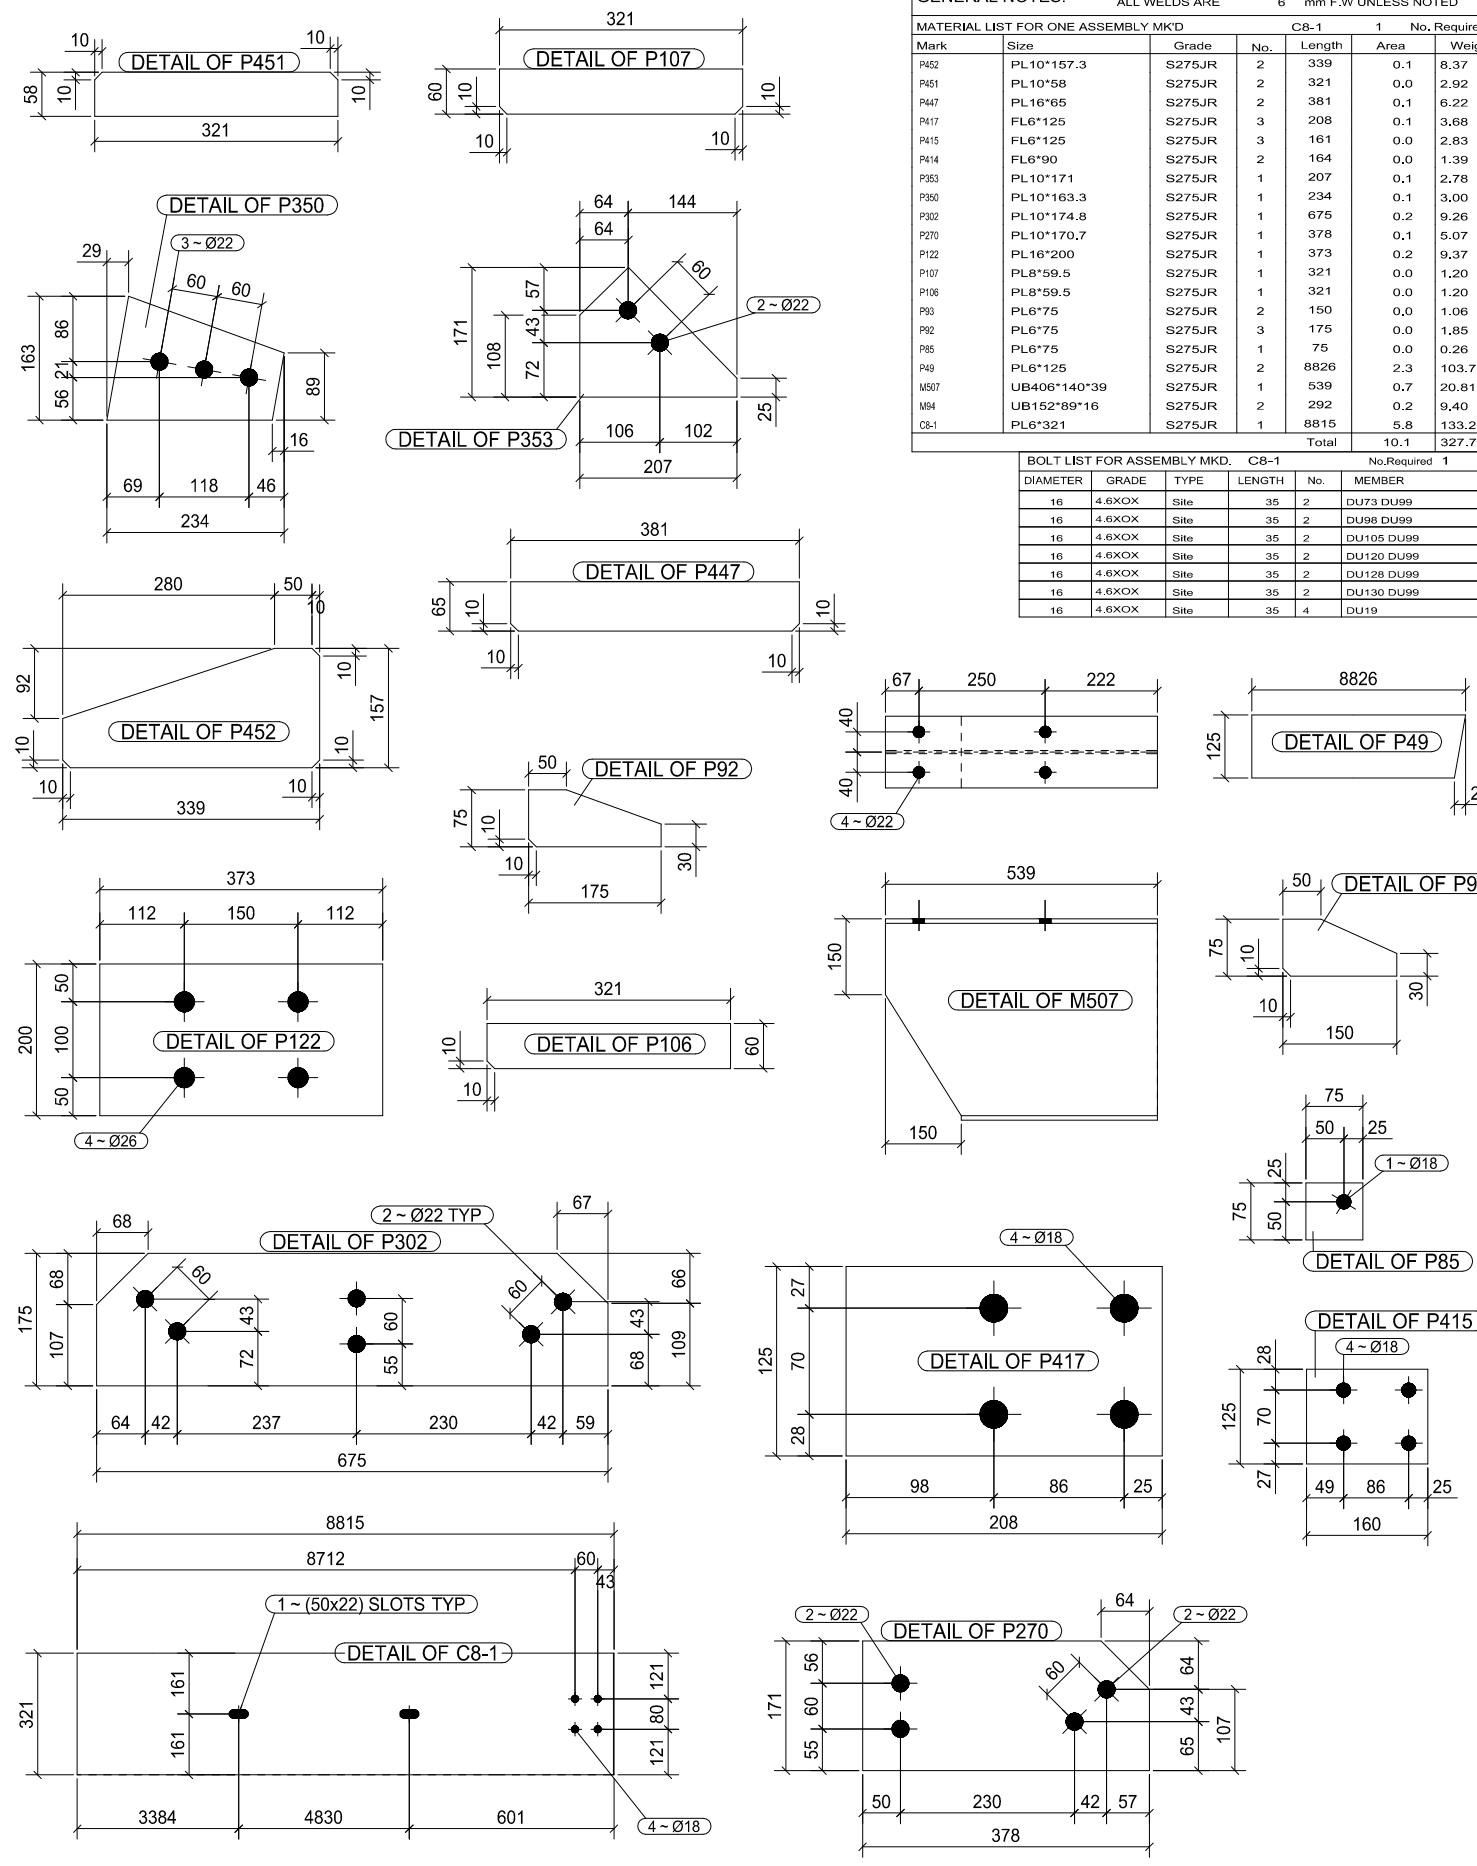
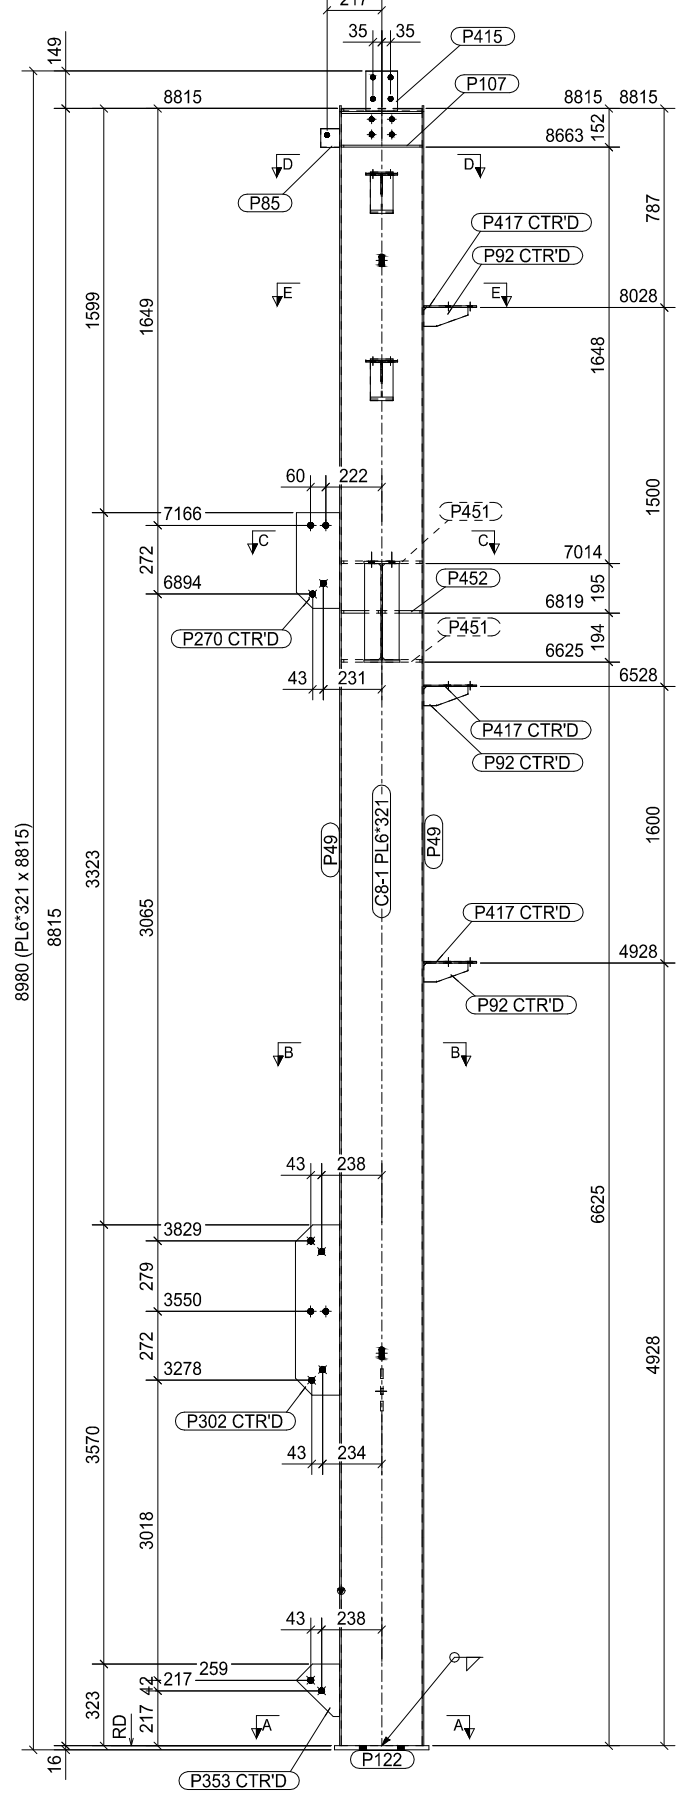


LOCATION LIST	
MARK NO.	GRID LOCATION
C8-1	X7/C

GENERAL NOTES: ALL HOLES ARE 22.0 mm UNLESS NOTED
ALL WELDS ARE 6 mm F.W UNLESS NOTED

MATERIAL LIST FOR ONE ASSEMBLY MKD					
Mark	Size	Grade	No.	Length	No. Required
P452	PL10*157.3	S275JR	2	339	0.1
P451	PL10*58	S275JR	2	321	0.0
P447	PL16*65	S275JR	2	381	0.1
P417	FL6*125	S275JR	3	208	0.1
P415	FL6*125	S275JR	3	161	0.0
P414	FL6*90	S275JR	2	164	0.0
P353	PL10*171	S275JR	1	207	0.1
P350	PL10*163.3	S275JR	1	234	0.1
P302	PL10*174.8	S275JR	1	675	0.2
P270	PL10*170.7	S275JR	1	378	0.1
P122	PL16*200	S275JR	1	373	0.2
P107	PL8*59.5	S275JR	1	321	0.0
P106	PL8*59.5	S275JR	1	321	0.0
P93	PL6*75	S275JR	2	150	0.0
P92	PL6*75	S275JR	3	175	0.0
P85	PL6*75	S275JR	1	75	0.0
P49	PL6*125	S275JR	2	8826	2.3
M507	UB406*140*39	S275JR	1	539	0.7
M94	UB152*89*16	S275JR	2	292	0.2
C8-1	PL6*321	S275JR	1	8815	5.8
				Total	10.1
				No. Required	1

BOLT LIST FOR ASSEMBLY MKD. C8-1					
DIAMETER	GRADE	TYPE	LENGTH	No.	MEMBER
16	4.6XOX	Site	35	2	DU73 DU99
16	4.6XOX	Site	35	2	DU98 DU99
16	4.6XOX	Site	35	2	DU105 DU99
16	4.6XOX	Site	35	2	DU120 DU99
16	4.6XOX	Site	35	2	DU128 DU99
16	4.6XOX	Site	35	2	DU130 DU99
16	4.6XOX	Site	35	4	DU19

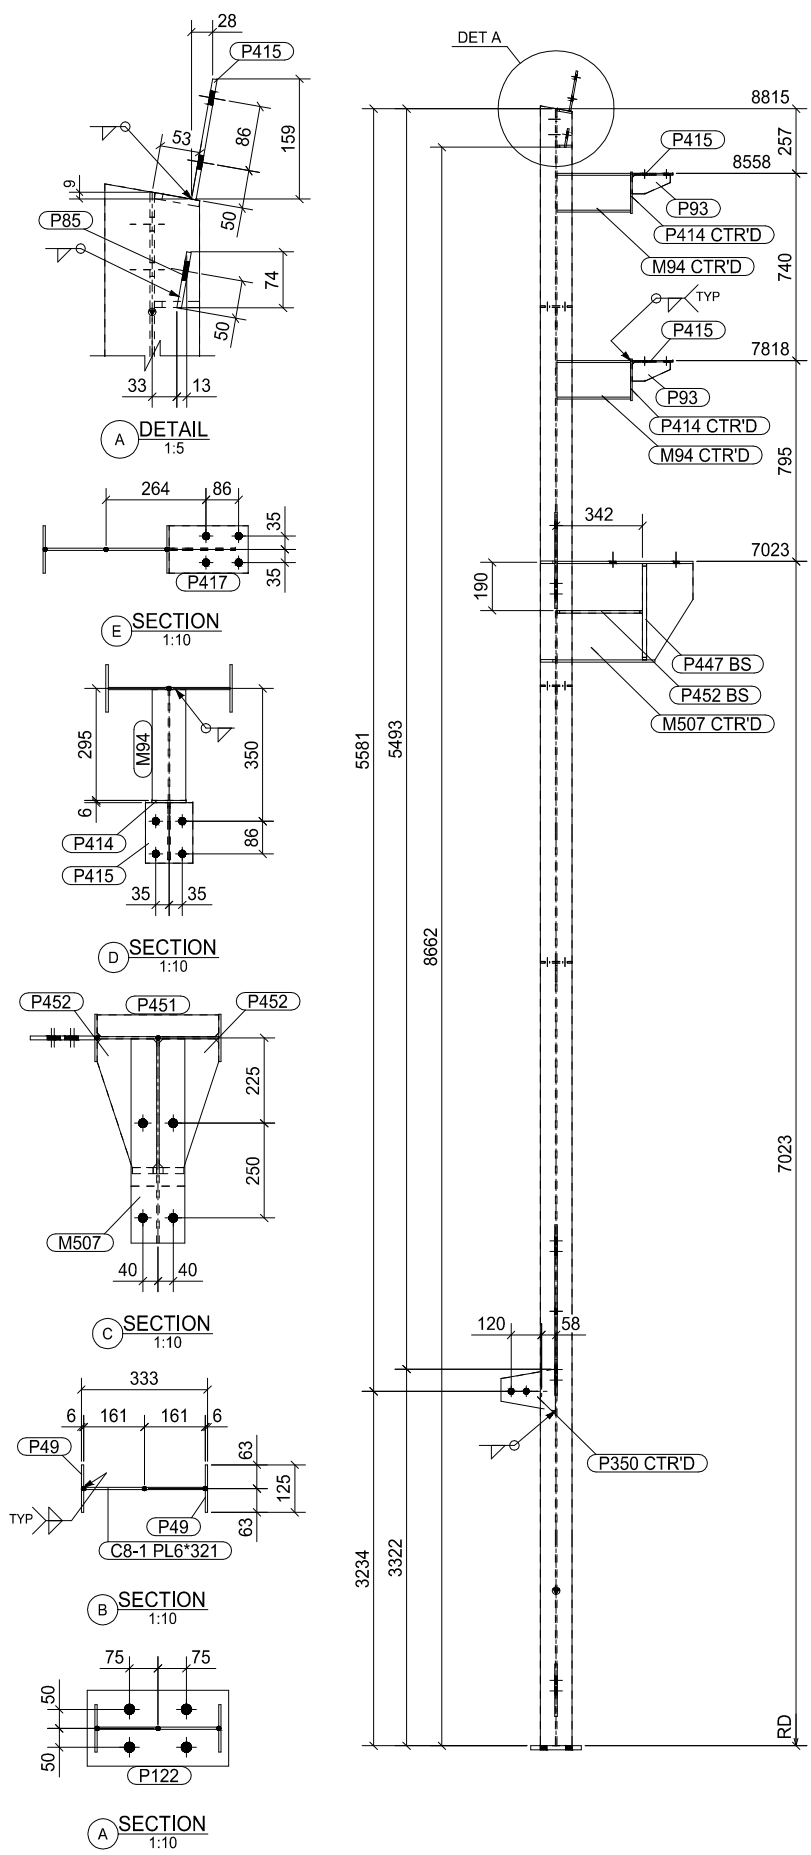

1 No COLUMN Marked C8-1

REV	DATE	DRN	CH'D.	ENG.	AP'D.	DESCRIPTION
0	18-10-12	SCAD	SCAD			ISSUED FOR CONSTRUCTION

SCALE: 1:2.5

CLIENT
SALEM AL JABRI
(AL JABRI PLASTIC FACTORY)

CONSULTANT:-

MAIN CONTRACTOR

STEEL SUPPLIER:-
FUTURE VISION
STEEL CONST.CONT.G.L.L.C.
PO BOX 91438 DUBAI UAE
TEL: 04-262040 FAX: 04-262068
e-mail: # futurevi@emirates.net.ae

PROJECT:
PROPOSED PLASTIC FACTORY
(G+MEZZ)

DRG. TITLE:
Al Jabri Plastic Factory
DET.OF COLUMN C8-1

DRAWING No.: **FV-J1313- C8-1** REV:- **0**