


LOCATION LIST	
MARK NO.	GRID LOCATION

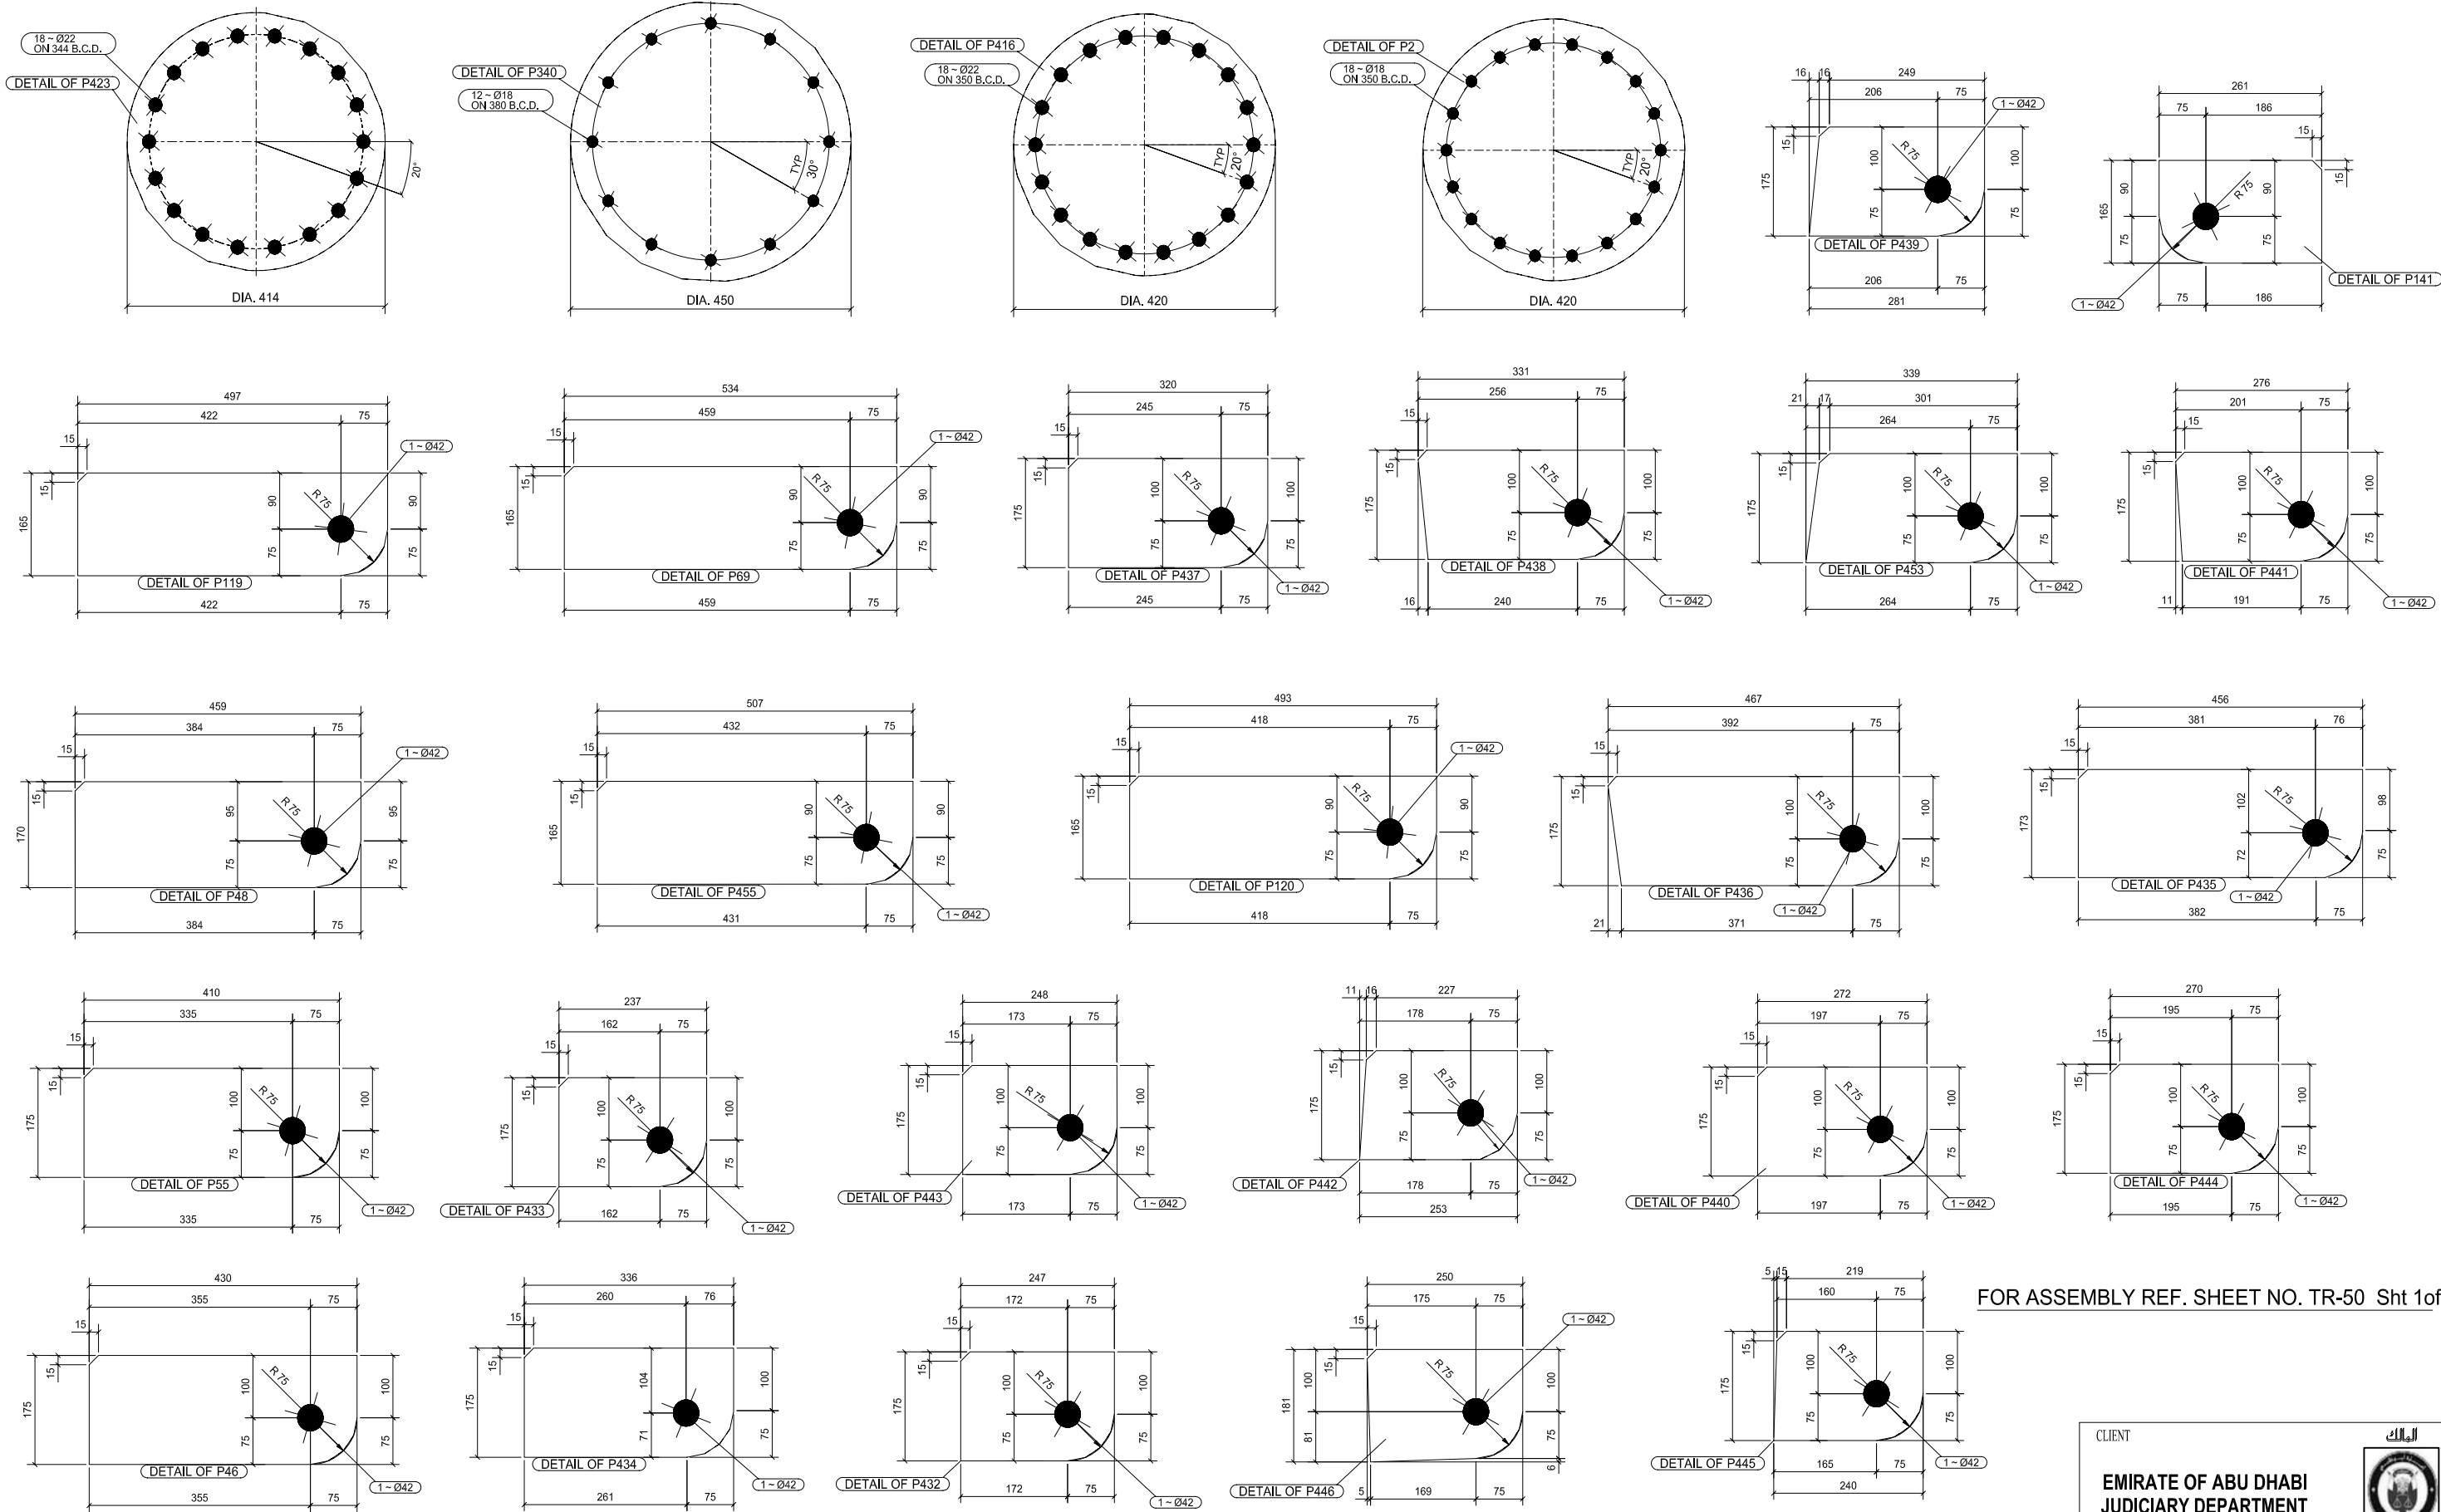

FOR ASSEMBLY REF. SHEET NO. TR-50 Sht 1of2


Rev	Description	DATE	DRAWN	CHKD.
0	ISSUED FOR CONSTRUCTION	28-09-11	SCAD	SCAD

SUBCONTRACTOR:




RASANA
ENGINEERING IND. CO. LTD.
TEL: 6-5360890 FAX: 06-5360891
P.O. Box 992, Sharjah, UAE.

Main Contractor



GHANTOOT TRANSPORT & Gen. Cont. Est.
(Building Division)
NEAR MAIN BUS TERMINAL
MURROD ROAD-ABU DHABI
UNITED ARAB EMIRATES
E-mail: ghbd@ghantootgroup.ae
Web: www.ghantootgroup.com
TELEPHONE: 02-6414151
FAX: 02-6412010

PROJECT MANAGER



MORGANTI
INTERNATIONAL DIVISION
UNITED ARAB EMIRATES
THE MORGANTI GROUP, INC.
100 Mill Plain Road, Danbury, CT, USA
Tel: (203) 743-2675 Fax: (203) 830-4477

DESIGN CONSULTANT



DAR AL-OMRAN
Planners Architects Engineers
Tel. 9626 5604200 Fax. 9626506606
E-mail: daralomran@daralomran.com
P.O.Box 182571 amman - 11118 - Jordan

DESIGN CONSULTANT



RAMAHI Engineering Consultancy
Abu-Dhabi, U.A.E., P.Box 71852 Fax 6327225

CLIENT



**EMIRATE OF ABU DHABI
JUDICIARY DEPARTMENT**

PROJECT TITLE

**ABU DHABI COURT HOUSE
COMPLEX PROJECT**

**STEEL CANOPY - 1
DET. OF TRUSS TR-50 Sht 2of2**

DRG No.: **RAS-348-CP1-TR-50**

SCALE: 1:5 PROJECT No.: **348** Rev: 0