




LOCATION LIST	
MARK NO.	GRID LOCATION
BS-G11-5	B-A/6

GENERAL NOTES: ALL HOLES ARE Ø22 mm UNLESS NOTED
ALL WELDS ARE 6 mm F.W UNLESS NOTED

MATERIAL LIST FOR ONE ASSEMBLY MKD				BS-G11-5		
Mark	Size	Grade	No.	Length	Area	No. Required
P239	PLT12*142.75	S275	2	636	0.2	17.10
P232	PLT12*227.75	S275	2	636	0.2	27.29
P30	PLT10*287.75	S275	5	636	0.3	71.83
P27	PLT10*142.75	S275	2	636	0.2	14.25
P10	PLT10*275.45	S275	2	636	0.3	27.50
P9	PLT10*227.75	S275	3	636	0.2	34.11
LP8	PLT6*300	S275	4	25	0.0	1.41
BS-G11-5	HEA700	S275	1	6190	15.5	1263.38
Total				6190	17.0	1456.89

BOLT LIST FOR ASSEMBLY MKD. BS-G11-5 No. Required 1

DIAMETER	GRADE	TYPE	LENGTH	No.	MEMBER
20	8.8XOX	Site	60	9	BS-C2-2
20	8.8XOX	Site	60	9	BS-C2-6

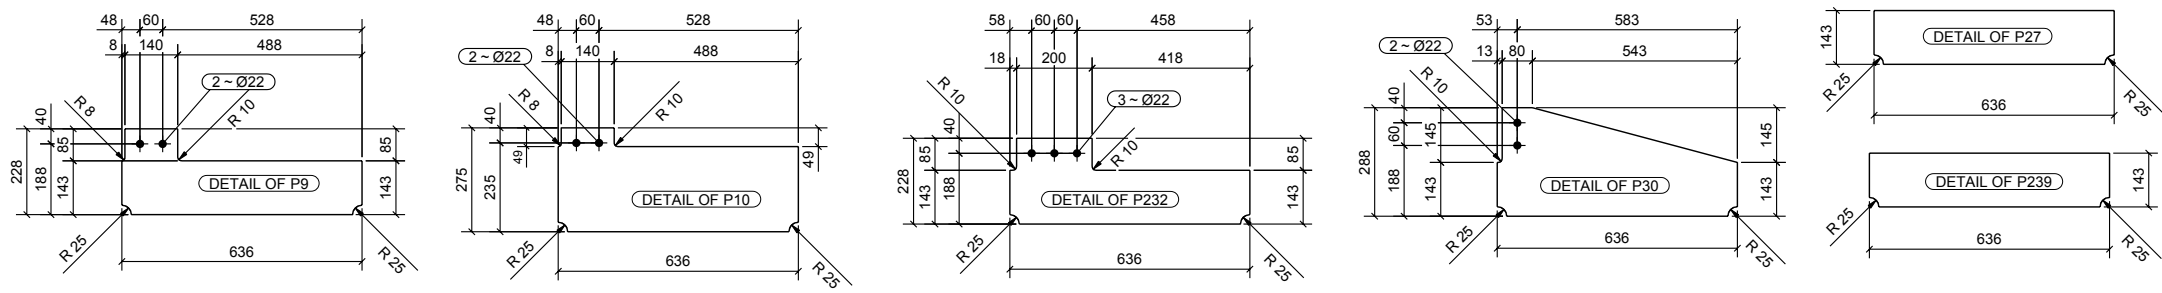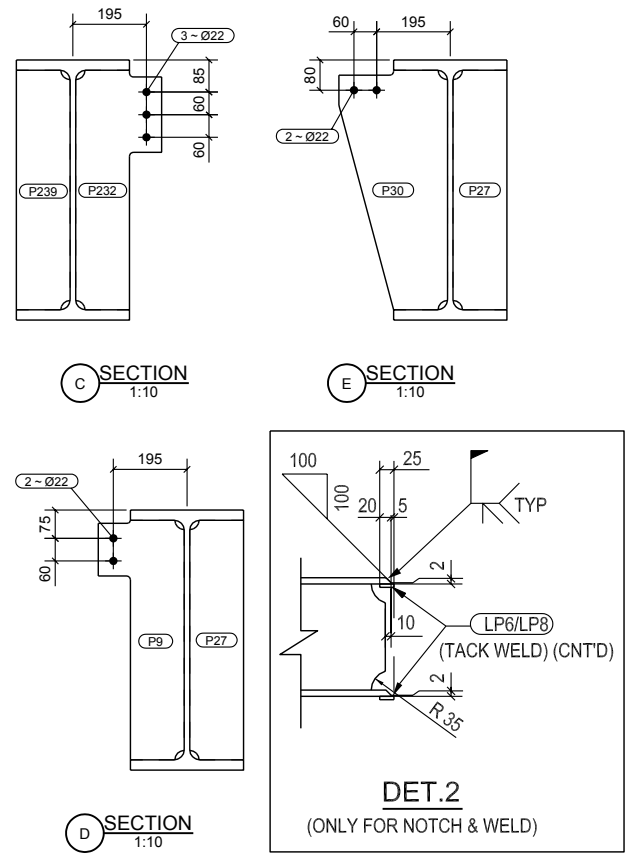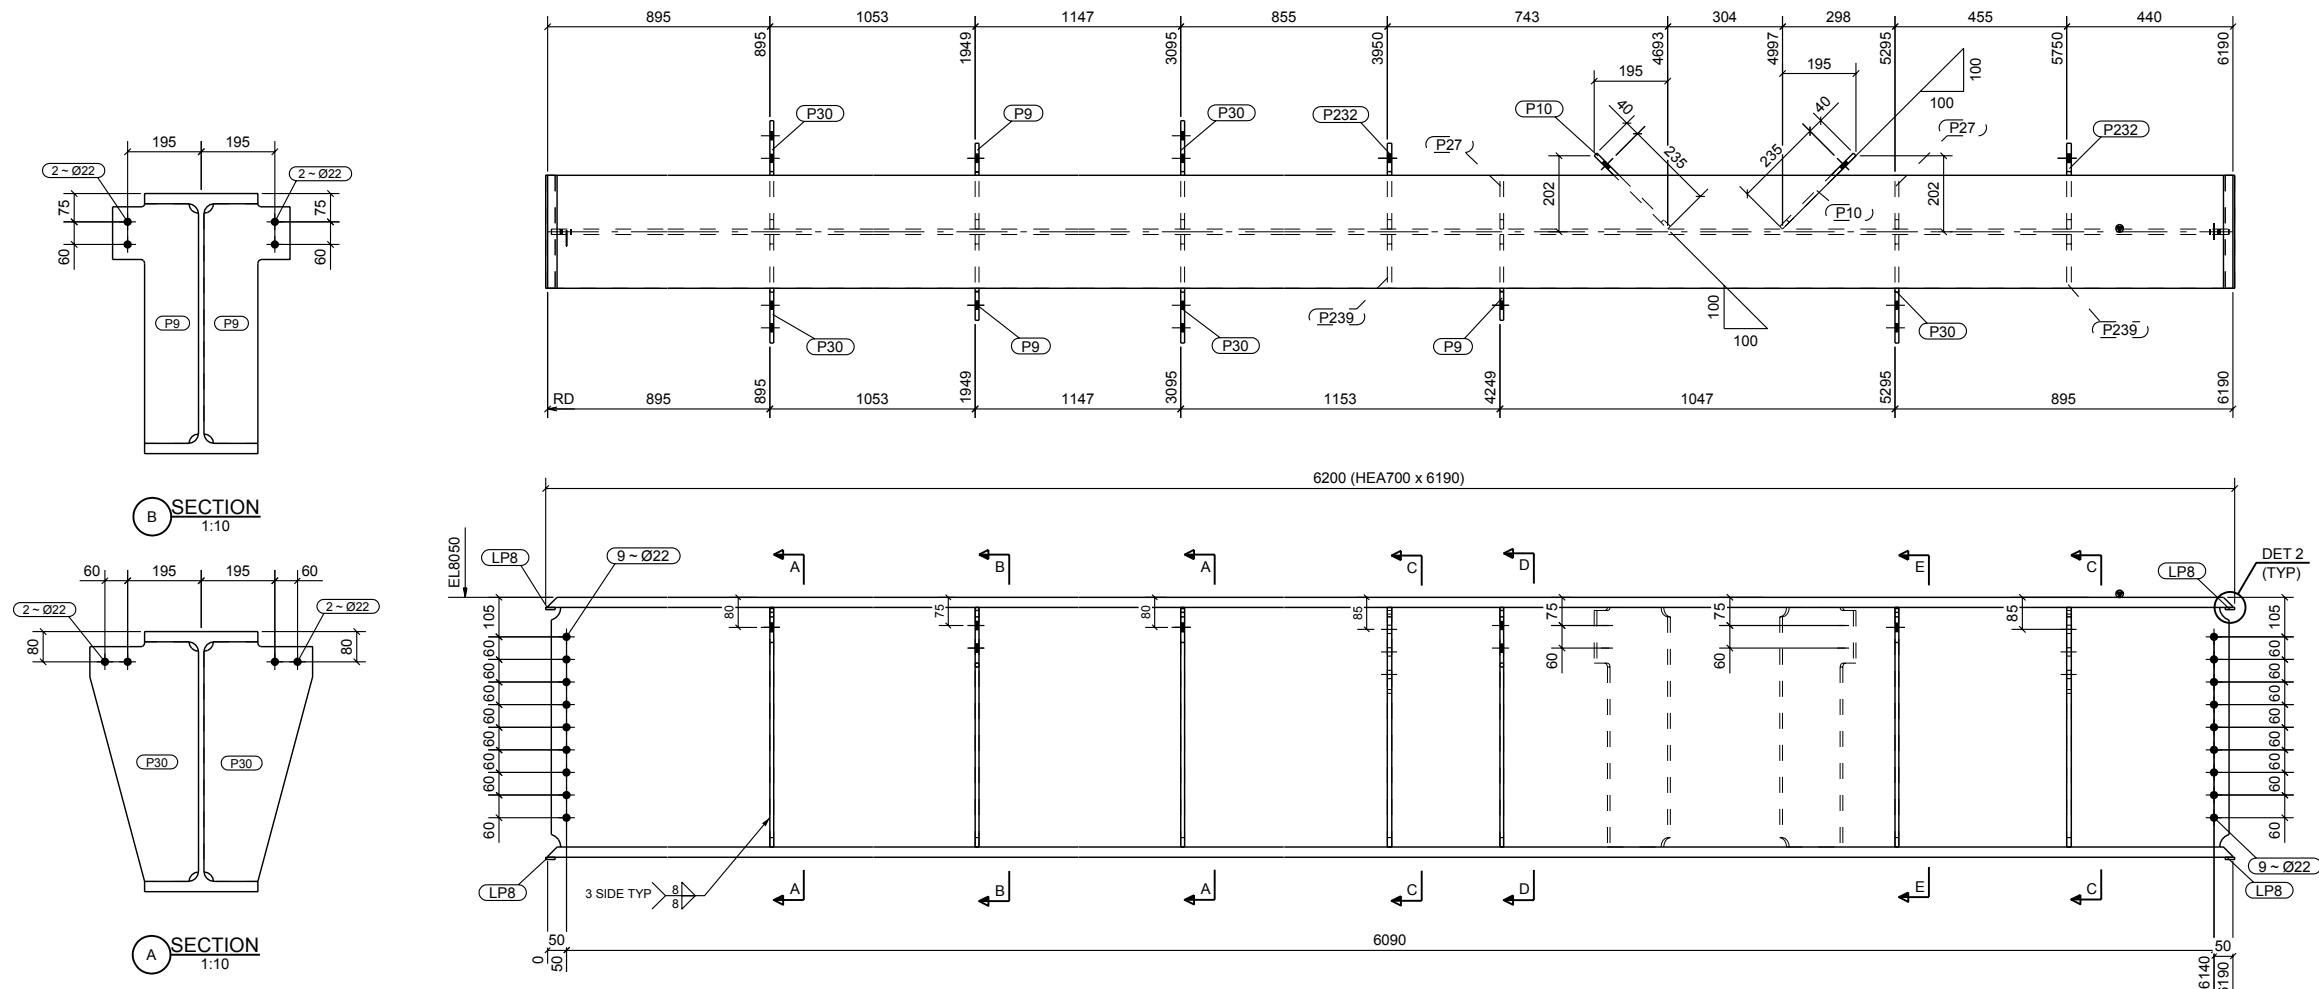

NOTES

- ALL DIMENSIONS ARE IN mm U.N.O.
- ALL MATERIAL GRADES AS NOTED.
- ☉ : DENOTES PART TOP & POSITION FOR HARD PUNCH.

1 No. GIRDER Marked BS-G11-5

0	ISSUED FOR APPROVAL	11-05-2010	SCAD	SCAD
Rev.	DESCRIPTION	DATE	DRWN	CHKD.
NKF SUGAR REFINERY PROJECT (75,000 kg/hr x 50 barg x 3 sets)				
COOLING ENGINEERING FZCO				
KANGWON B & E CO., LTD. SEOUL, KOREA				
SUBCONTRACTOR: RASANA ENGINEERING IND. CO. LTD. TEL: 06-5360890, FAX: 06-5360891 P.O. BOX: 992 SHARJAH, UAE.				
DRAWING TITLE BOILER STRUCTURE DETAIL OF:- GIRDER				
DRAWING NO. RAS-NKF-BS-G11-5		SCALE 1:10	REV. 0	